

South Carolina Department of Health and Environmental Control
Division of Ocean and Coastal Resource Management
1362 McMillan Avenue, Suite 400
Charleston, South Carolina 29405

August 8, 2014
Permit Amendment Public Notice

James B. Larisey, Jr., OCRM-12-293-E

The Department has received an application for a permit for the alteration of a critical area. The application was submitted pursuant to the Coastal Zone Management Act (Act 123) of 1977 South Carolina General Assembly. The application in brief, is described as follows:

LOCATION: On and adjacent to tributary of Oyster House Creek at 4635 Archfield Avenue, Meggett, Charleston County, South Carolina.
TMS: 193-00-00-101.


WORK: The permittee has requested an amendment to the issued permit. Specifically, the permittee seeks to change the previously permitted 50' bulkhead section with riprap. The permittee also states that they will be placing riprap landward of the OCRM Critical Area Line. The amendment is for modifications to an erosion control structure.

This public notice is being distributed to all known interested persons and agencies to assist in developing facts on which a decision by the Department can be based. Comments concerning the proposed work must be submitted in writing, setting forth sufficient detail to furnish a clear understanding of the reasons for support or opposition.

Comments regarding this application must be received by the Department on or before **August 18, 2014**. For more information, please contact:
Fred Mallett at 843-953-0236 or via email at malletfe@dhec.sc.gov.

NOTE: Plans depicting the proposed work are available and will be provided upon receipt of a written request or may be viewed on the Department website at
www.scdhec.gov/PublicNotices/OCRM/.

RECEIVED
MAY 20 2014
CHARLESTON OFFICE

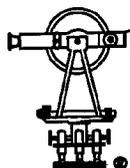

GEORGE A.Z. JOHNSON, JR., INC. LAND SURVEYORS


6171 Savannah Highway
Ravenel, South Carolina 29470
(843) 889-1492 Charleston No. 722-3882 Edisto No. 889-1495

OCRM Line Certified by Bill Eiser on 10.16.12
C. Eiser Duplat by GAZJ, Inc. dated 10.12.12

- PROJECT WILL CONSIST OF:**
- 8' x 10' Covered Pierhead
 - 8' x 20' Relocated Floating Dock
 - 3' x 20' Gangway
 - 95 LF 4' Wide Walkway w/ Handrails
 - 250 LF Riprap Landside of OCRM Line
 - Removal of Ex. Pierhead and Bulkhead.




SITE
Lot 8
211,812 Sq Ft
4.863 Ac.

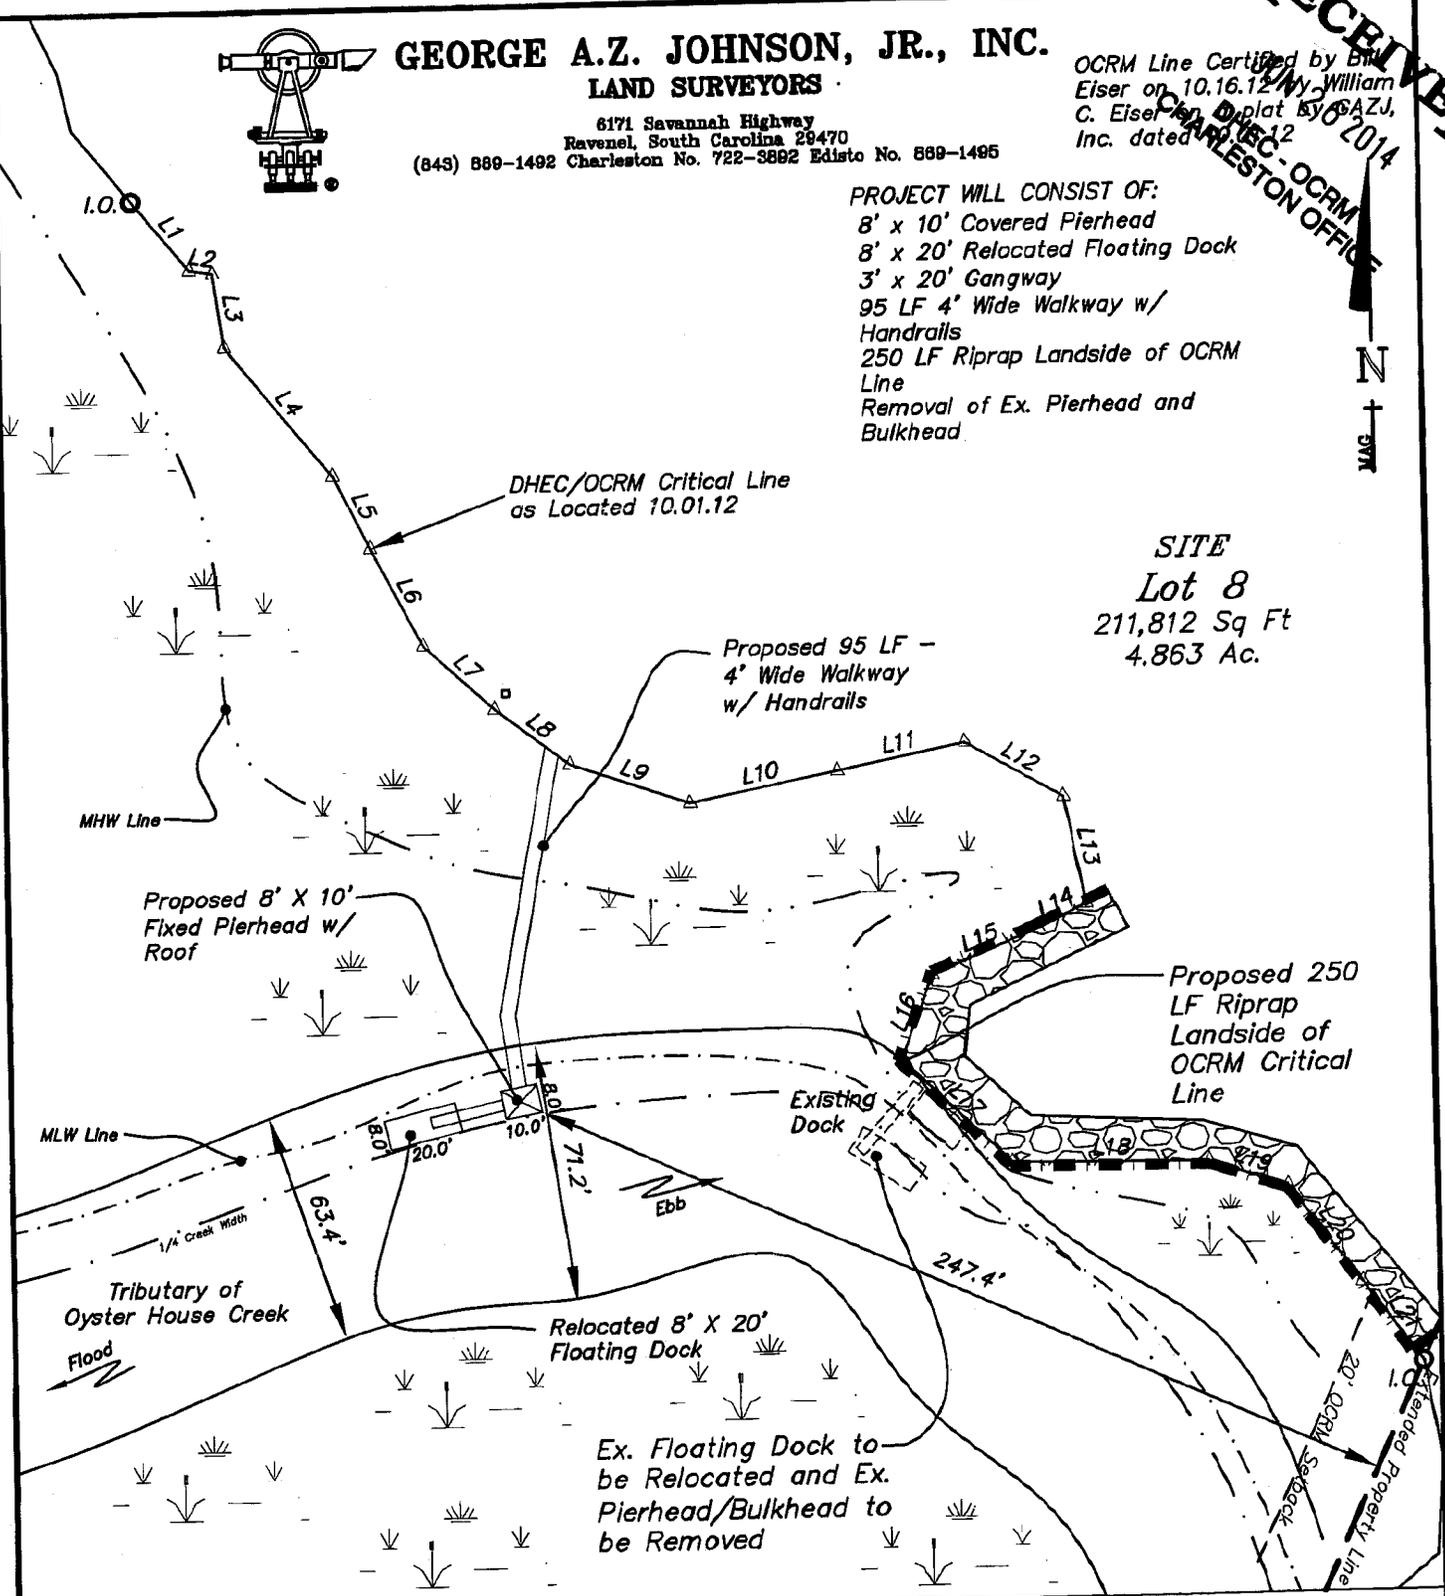

Applicant: James B. Larisey Jr
 4635 Archfield Ave
 Meggett, SC 29449
 Charleston County
 TMS No. 193-00-00-101
 Tributary of Oyster House Creek
 GAZJ JOB # 23675

(A)

DETAIL PLAN
 PROPOSED PRIVATE
 RECREATIONAL
 DOCK/BULKHEAD
 FOR TMS 193-00-00-101
 DATE: MAY 3, 2014
 SCALE 1" = 50'
 Sheet 3 of 6

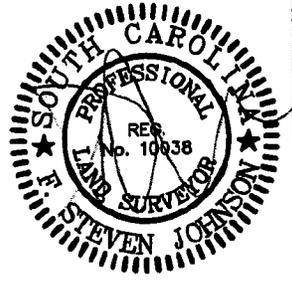


P/N# OCRM-12-293-e

RECEIVED


JUN 26 2014

DHEC - OCRM
CHARLESTON OFFICE

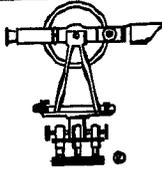

GEORGE A.Z. JOHNSON, JR., INC.
LAND SURVEYORS · ENGINEERS

6171 Savannah Highway
Ravenel, South Carolina 29470
(843) 889-1492 Charleston No. 722-3892 Edisto No. 869-1495

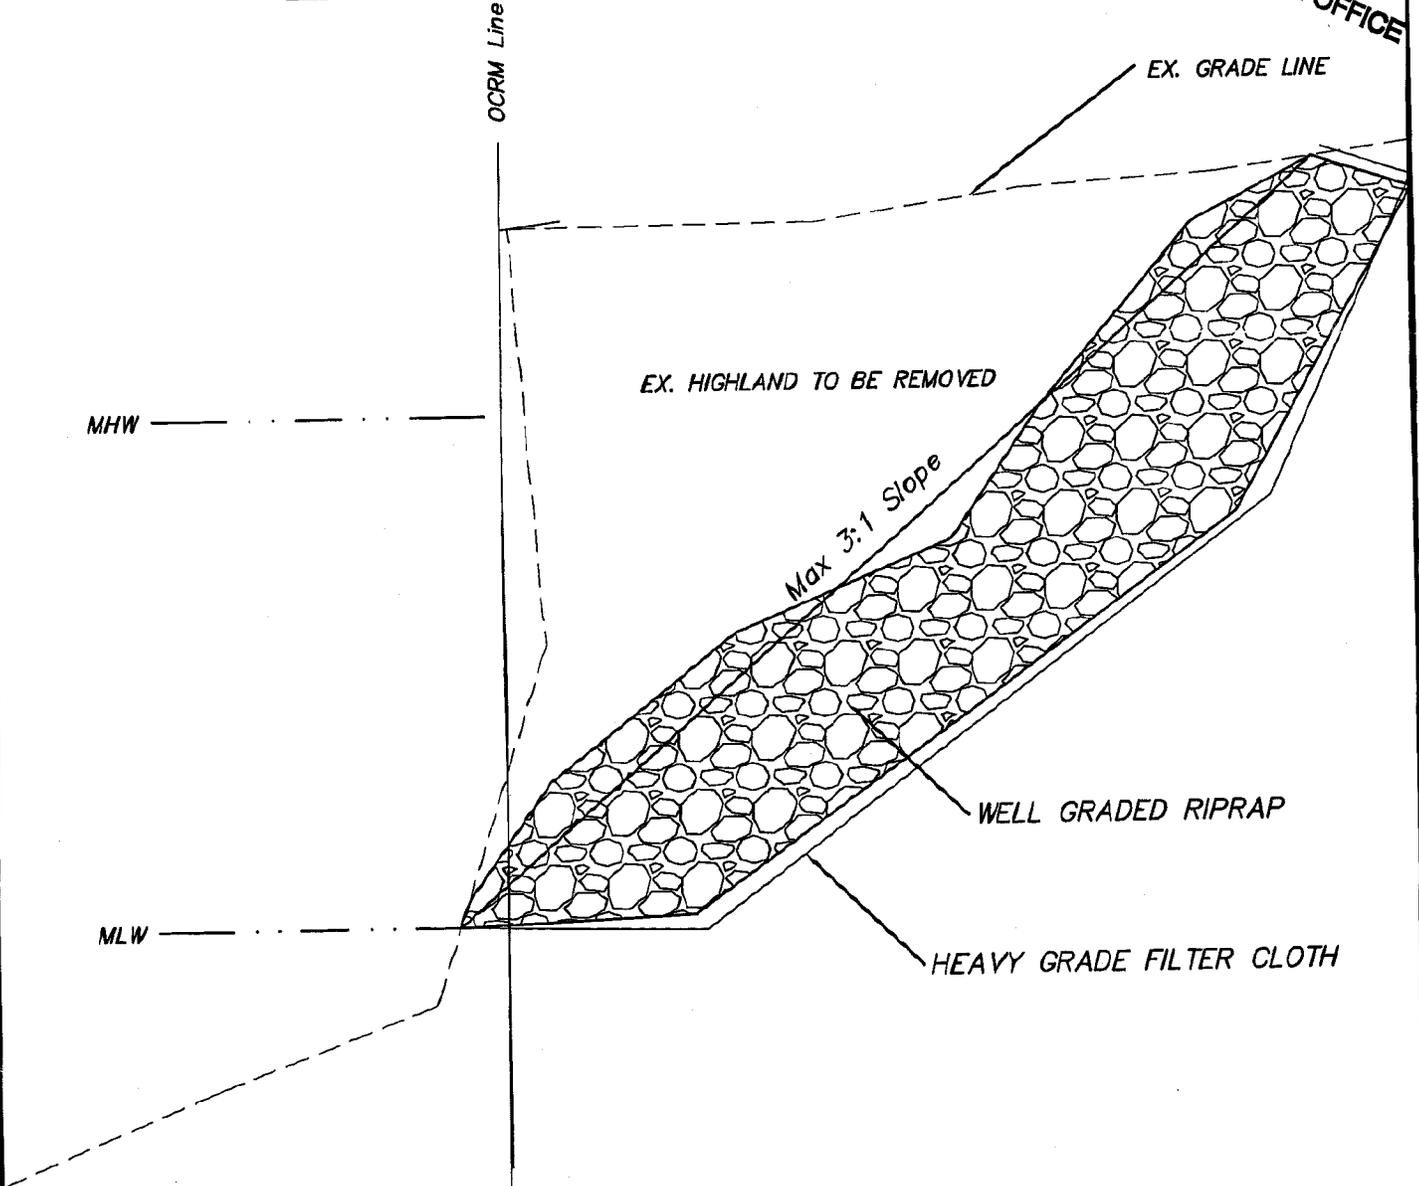

OCRM-12-293-e

Applicant: James B. Larisey Jr
4635 Archfield Ave
Meggett, SC 29449
Charleston County
TMS No. 193-00-00-101
Tributary of Oyster House Creek
GAZJ JOB # 23675

P/N#

A

DETAILED CROSS SECTION

PROPOSED PRIVATE
RECREATIONAL
DOCK/BULKHEAD
FOR TMS 193-00-00-101

DATE: MAY 3, 2013

SCALE 'NTS'

Sheet 5 of 6

