

South Carolina Department of Health and Environmental Control
Office of Ocean and Coastal Resource Management
1362 McMillan Avenue, Suite 400
Charleston, South Carolina 29405

May 29, 2014
Permit Amendment Public Notice

Lawrence Culp, 2007-2127-2IM-P

The Department has received an application for a permit for the alteration of a critical area. The application was submitted pursuant to the Coastal Zone Management Act (Act 123) of 1977 South Carolina General Assembly. The application in brief, is described as follows:




LOCATION: On and adjacent to Bass Creek at 68 Otter Drive, Kiawah Island, Charleston County, South Carolina.
TMS: 265-14-00-050.

WORK: The permittee has requested an amendment to the issued permit. Specifically, the permittee seeks to replace the previously permitted four-pile boatlift with an 8' x 20' floating boatlift placed landward of the existing floating dock. The amendment is for modifications at a private, recreational use dock.

This public notice is being distributed to all known interested persons and agencies to assist in developing facts on which a decision by the Department can be based. Comments concerning the proposed work must be submitted in writing, setting forth sufficient detail to furnish a clear understanding of the reasons for support or opposition.

Comments regarding this application must be received by the Department on or before **June 8, 2014**. For more information, please contact:
Bill Eiser at 843-953-0237 or via email at eiserwc@dhec.sc.gov.

NOTE: Plans depicting the proposed work are available and will be provided upon receipt of a written request or may be viewed on the Department website at **www.scdhec.gov/PublicNotices/OCRM/**.

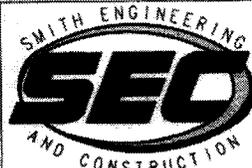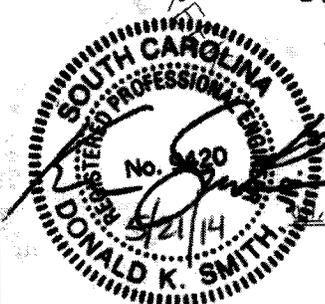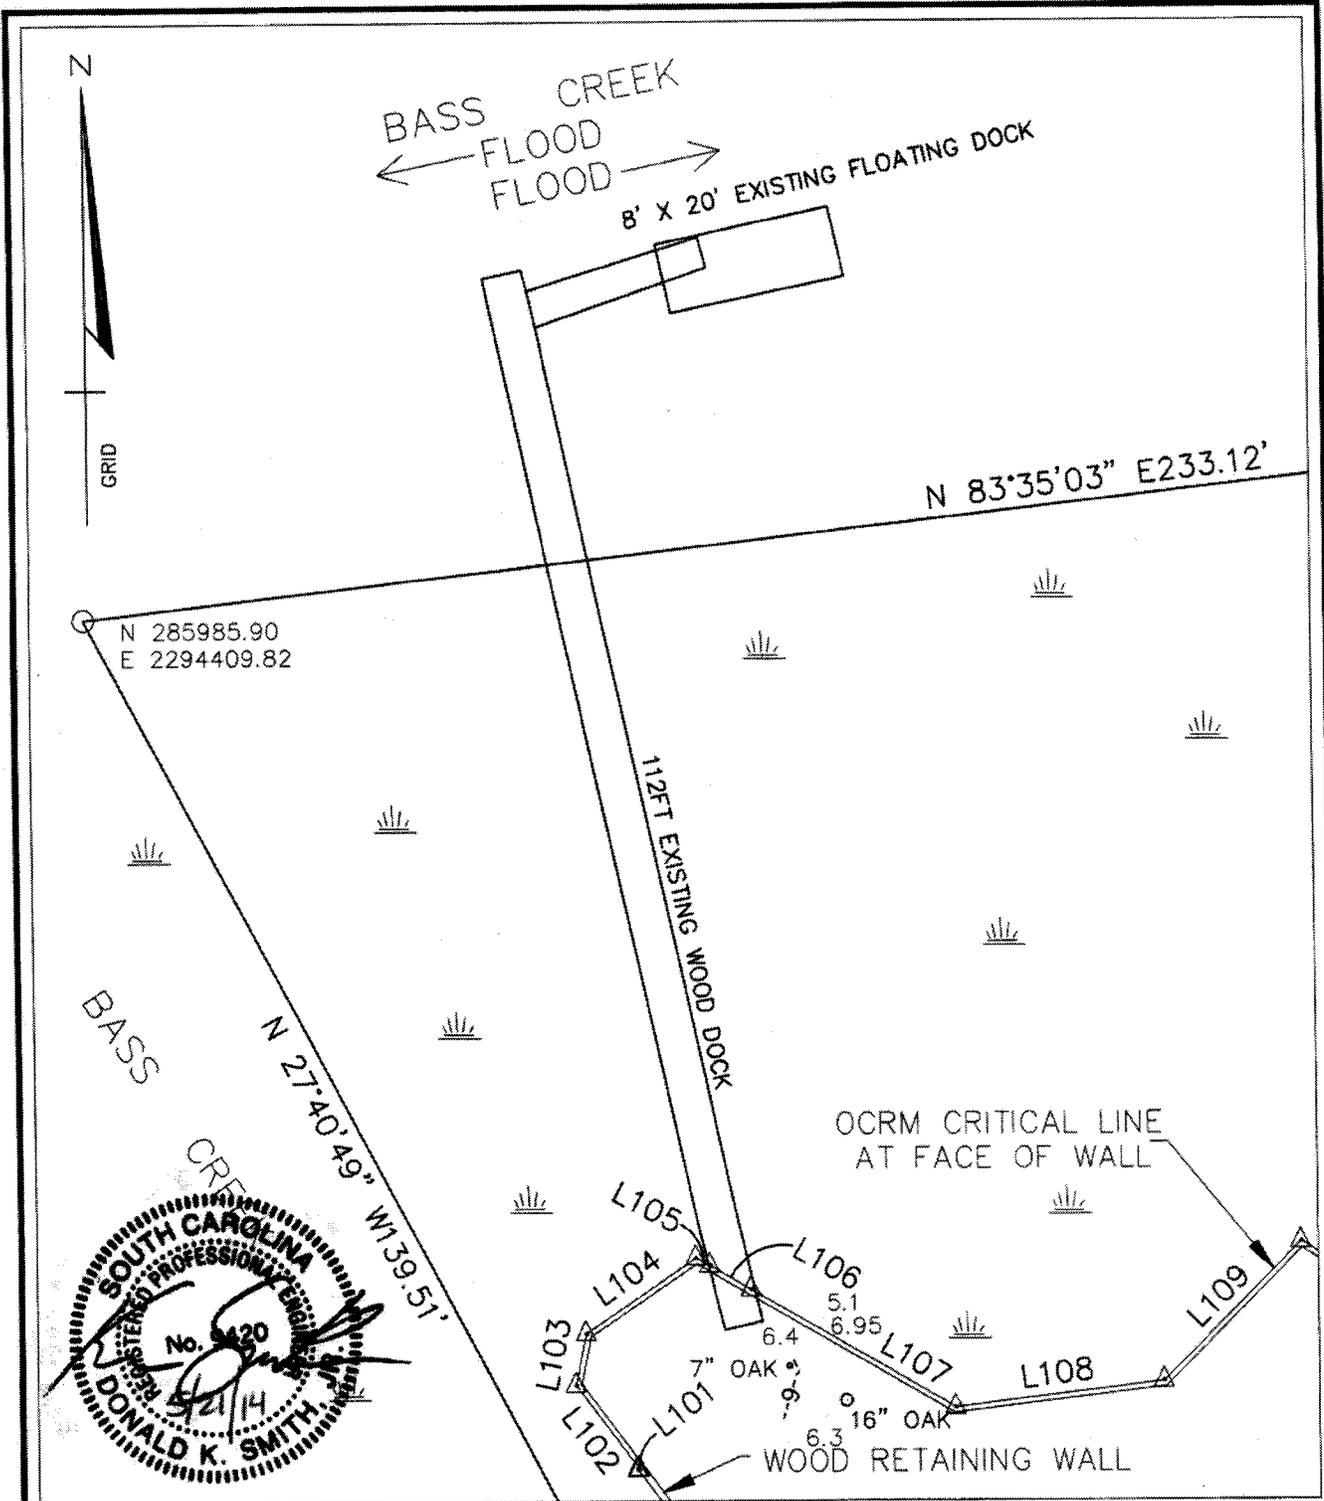

EXISTING CONDITIONS
 68 OTTER DRIVE

PROPOSED ACTIVITY:
 DOCK AND BOAT LIFT
 COUNTY:
 CHARLESTON
 APPLICANT:
 CULP
 DATE: MAY 16, 2014

SHEET 1 OF 4

PO BOX 13569
 CHARLESTON, SC 29422
 PHONE: 843-795-4000

amendment-2007-2127-21M-P



BASS CREEK
FLOOD
FLOOD

10' X 10' PIERHEAD
PREVIOUSLY PERMITTED

8' X 20' EXISTING FLOATING DOCK

8' X 20' FLOATING BOATLIFT

N 83°35'03" E233.12'



N 285985.90
E 2294409.82

BASS

N 27°40'49" W139.51'

112FT EXISTING WOOD DOCK

OCRM CRITICAL LINE
AT FACE OF WALL

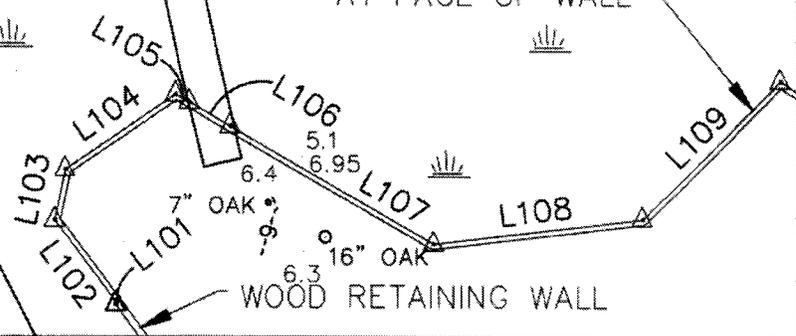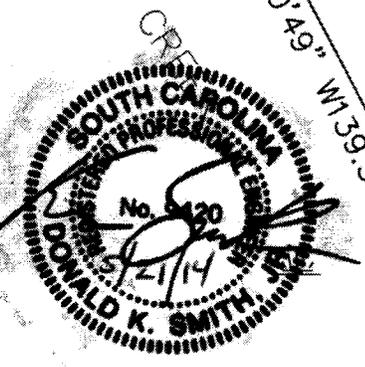




SMITH ENGINEERING
SEC
AND CONSTRUCTION
PO BOX 13599
CHARLESTON, SC 29422
PHONE: 843-798-9000

EXISTING DOCK W/
PROPOSED PIERHEAD
& FLOATING LIFT
68 OTTER DRIVE
SHEET 2 OF 4

PROPOSED ACTIVITY:
DOCK AND BOAT LIFT
COUNTY:
CHARLESTON
APPLICANT:
CULP
DATE: MAY 16, 2014

amendment, 2007-2127-21M-P

BASS CREEK

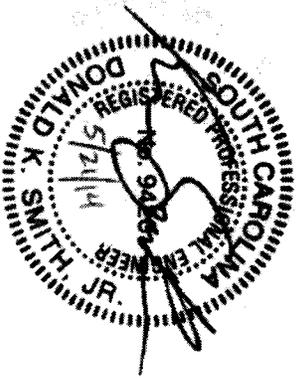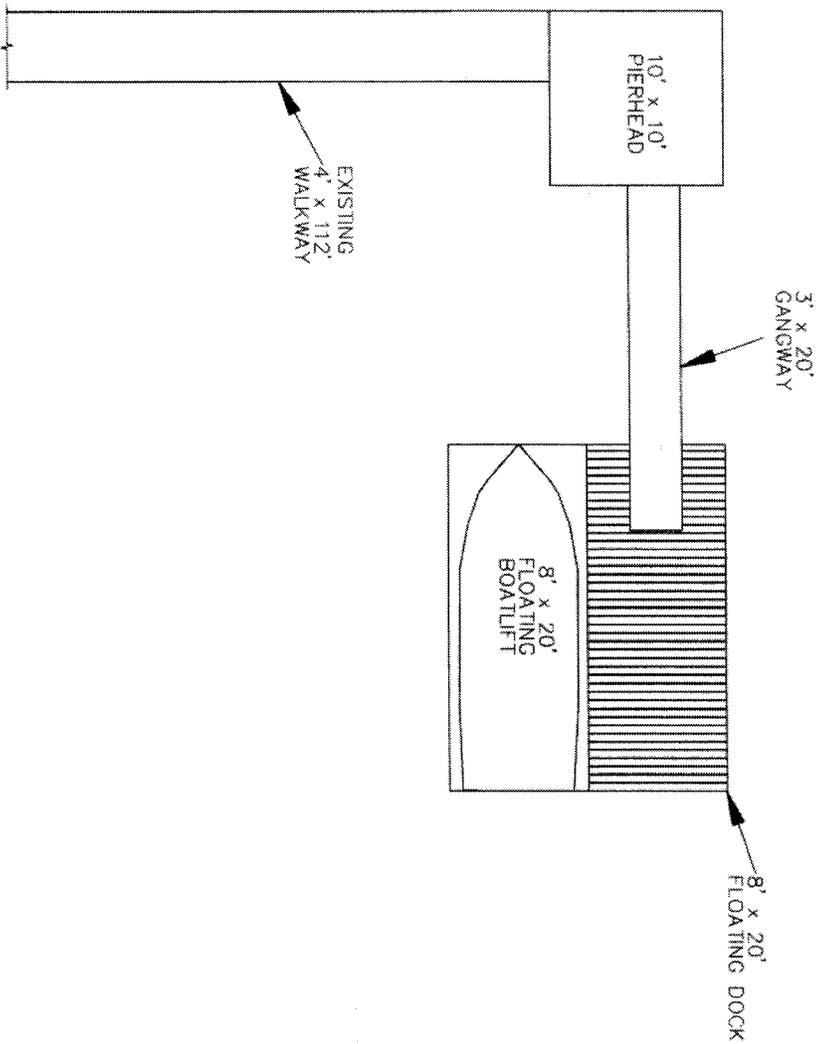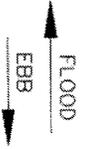

PO BOX 13599
CHARLESTON, SC 29422
PHONE: 843-795-4000



68 OTTER DRIVE
PROPOSED
DOCK & BOATLIFT

SCALE: 1 INCH = 10 FOOT

PROPOSED ACTIVITY:
DOCK AND BOATLIFT
COUNTY:
CHARLESTON
APPLICANT:
CULP
DATE: 16 MAY, 2014
SHEET 3 OF 4

amendment - 2007-2/27-21M-P

BASS CREEK

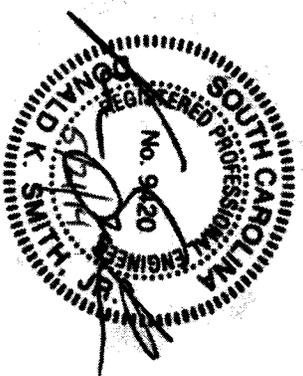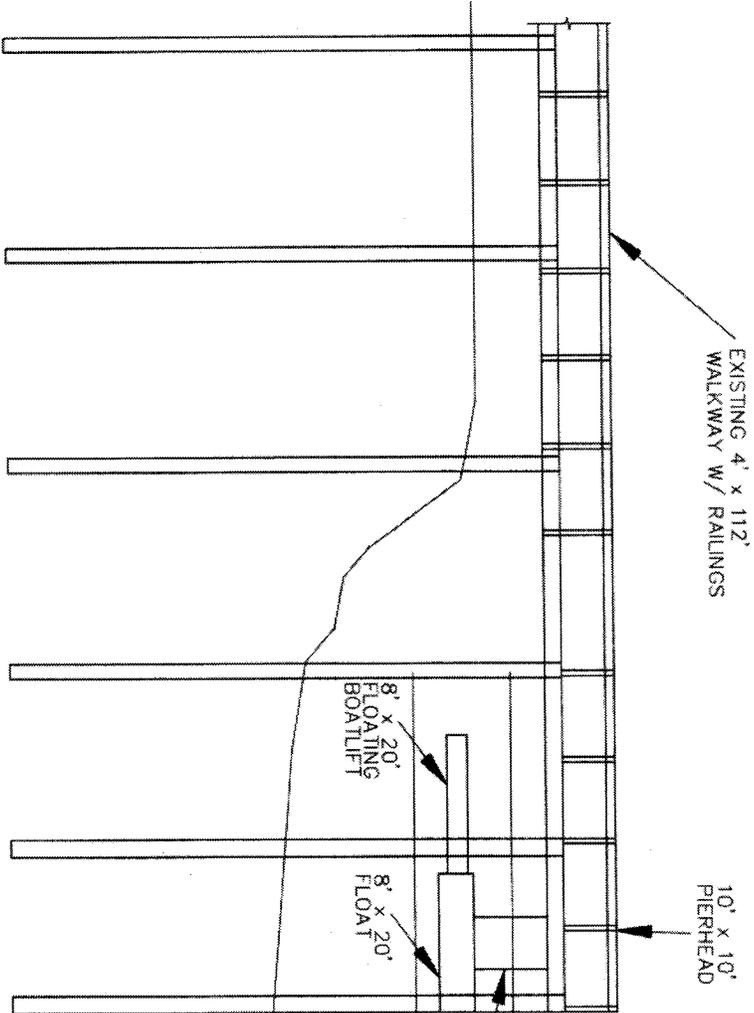

68 OTTER DRIVE
PROPOSED
DOCK & BOATLIFT

SCALE: AS DETAILED

PROPOSED ACTIVITY:
DOCK AND BOATLIFT
COUNTY:
CHARLESTON
APPLICANT:
CULP
DATE: MAY 16, 2014
SHEET 4 OF 4



PO BOX 13588
CHARLESTON, SC 29422
PHONE: 843-798-4000

2007-2127-21M-P
amendments