

South Carolina Department of Health and Environmental Control  
Office of Ocean and Coastal Resource Management  
1362 McMillan Avenue, Suite 400  
Charleston, South Carolina 29405

**July 3, 2014**  
**Permit Amendment Public Notice**

***Charles Everitt, OCRM-05-238-M***

The Department has received an application for a permit for the alteration of a critical area. The application was submitted pursuant to the Coastal Zone Management Act (Act 123) of 1977 South Carolina General Assembly. The application in brief, is described as follows:


**LOCATION:** On and adjacent to a tributary of Rantowles Creek at 3996 (Lot 10) Bulow Plantation, Charleston, Charleston County, South Carolina. TMS: 287-00-00-314.

**WORK:** The permittee has requested an AFTER-THE-FACT amendment to the issued permit. Specifically, the permittee seeks to keep the constructed 11' x 12', four-pile boatlift adjacent to the pierhead. The AFTER-THE-FACT amendment is for modifications to a private, recreational dock.

This public notice is being distributed to all known interested persons and agencies to assist in developing facts on which a decision by the Department can be based. Comments concerning the proposed work must be submitted in writing, setting forth sufficient detail to furnish a clear understanding of the reasons for support or opposition.

Comments regarding this application must be received by the Department on or before **July 13, 2014**. For more information, please contact:  
**Fred Mallett at 843-953-0236 or via email at [malletfe@dhec.sc.gov](mailto:malletfe@dhec.sc.gov).**


**NOTE:** Plans depicting the proposed work are available and will be provided upon receipt of a written request or may be viewed on the Department website at **[www.scdhec.gov/PublicNotices/OCRM/](http://www.scdhec.gov/PublicNotices/OCRM/)**.

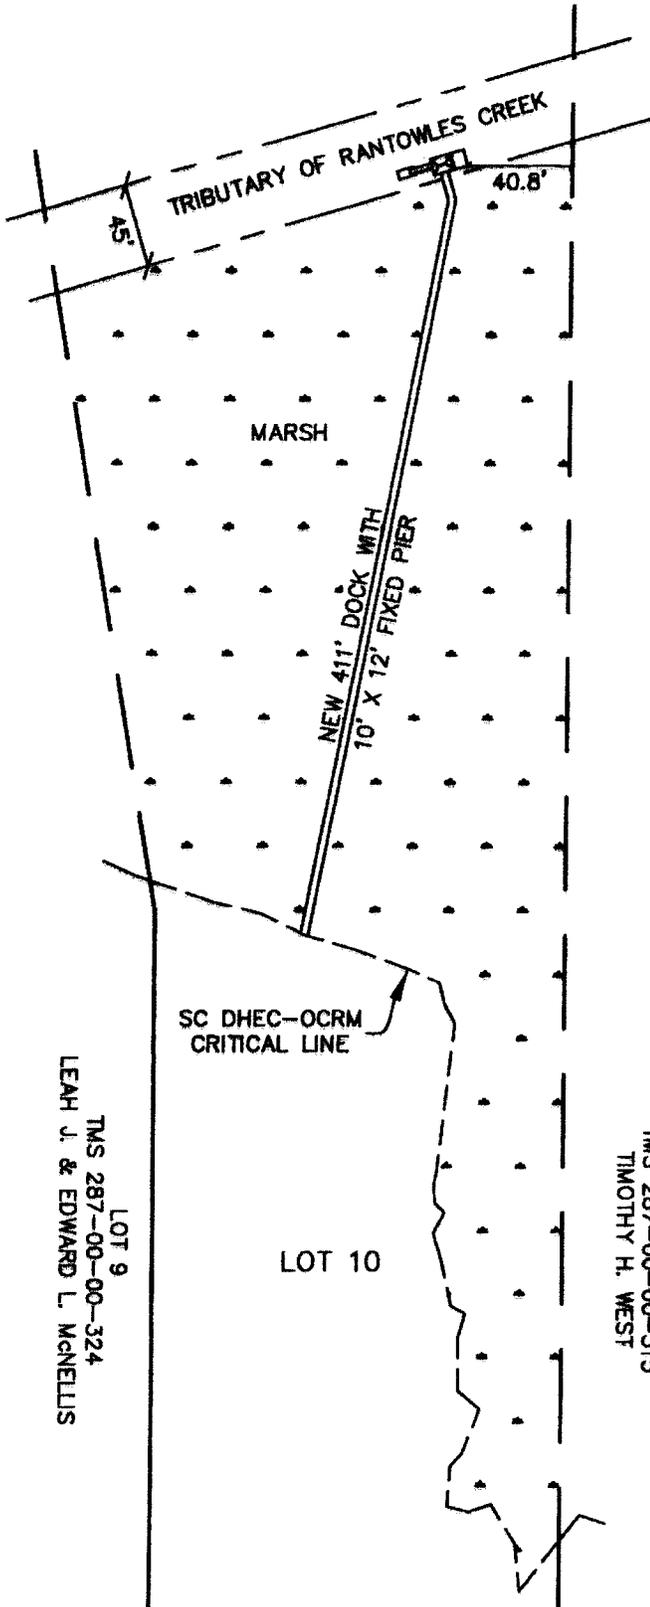


LOT 9  
TMS 287-00-00-324  
LEAH J. & EDWARD L. McNEILLIS

LOT 10

LOT 11  
TMS 287-00-00-315  
TIMOTHY H. WEST

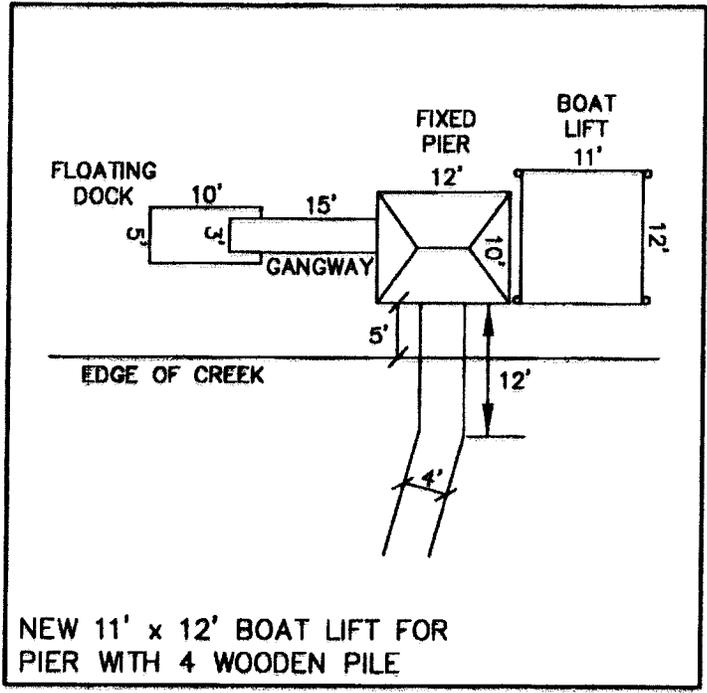

NEW 11' x 12' BOAT LIFT FOR PIER WITH 4 WOODEN PILE

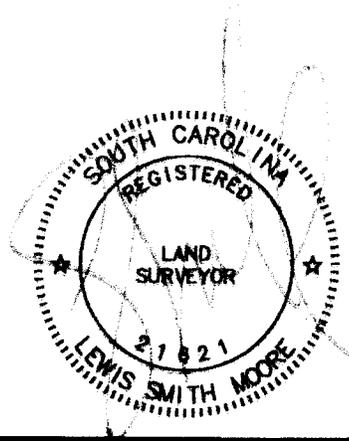

SHEET: AMMENDMENT TO PERMIT  
 APPLICANT: PAMELA A. & CHARLES L. EVERITT  
 ACTIVITY: PRIVATE RECREATIONAL DOCK  
 LOCATION: TRIBUTARY TO RANTOWLES CREEK  
 P/N# OCRM-05-238-M  
 ATF Amendment

3996 BULOW PLANTATION ROAD  
 ST. ANDREWS PARISH  
 CHARLESTON COUNTY  
 SOUTH CAROLINA  
 TMS 287-00-00-314