

South Carolina Department of Health and Environmental Control
Office of Ocean and Coastal Resource Management
1362 McMillan Avenue, Suite 400
Charleston, South Carolina 29405

April 29, 2014
Permit Amendment Public Notice

John J. Johnson, OCRM-05-198-M

The Department has received an application for a permit for the alteration of a critical area. The application was submitted pursuant to the Coastal Zone Management Act (Act 123) of 1977 South Carolina General Assembly. The application in brief, is described as follows:



LOCATION: On and adjacent to Frampton Inlet Creek at Lots 3-A & 4 Eddingsville Beach Road, Edisto Island, Charleston County, South Carolina. TMS: 076-00-00-277, 076-00-00-278.

WORK: The permittee has requested an amendment to the issued permit. Specifically, the previously permitted walkway for lots 3-A & 4 will be replaced with a 4' x 237' walkway which will tie into a common 4' x 922' walkway, all with handrails. From the common walkway, a covered 10' x 12' pierhead will lead to a floodside 3' x 20' ramp and 10' x 18' floating dock & 8.33' x 18' floating boatlift. The amendment is for modifications to a joint recreational use dock for Lot 3-A & 4.

This public notice is being distributed to all known interested persons and agencies to assist in developing facts on which a decision by the Department can be based. Comments concerning the proposed work must be submitted in writing, setting forth sufficient detail to furnish a clear understanding of the reasons for support or opposition.


Comments regarding this application must be received by the Department on or before **May 9, 2014**. For more information, please contact:
Fred Mallett at 843-953-0236 or via email at malletfe@dhec.sc.gov.

NOTE: Plans depicting the proposed work are available and will be provided upon receipt of a written request or may be viewed on the Department website at www.scdhec.gov/environment/ocrm/public_notice.htm.

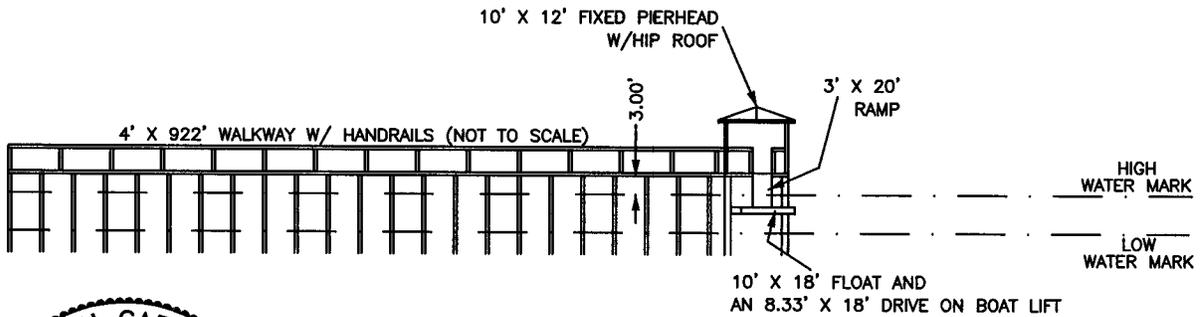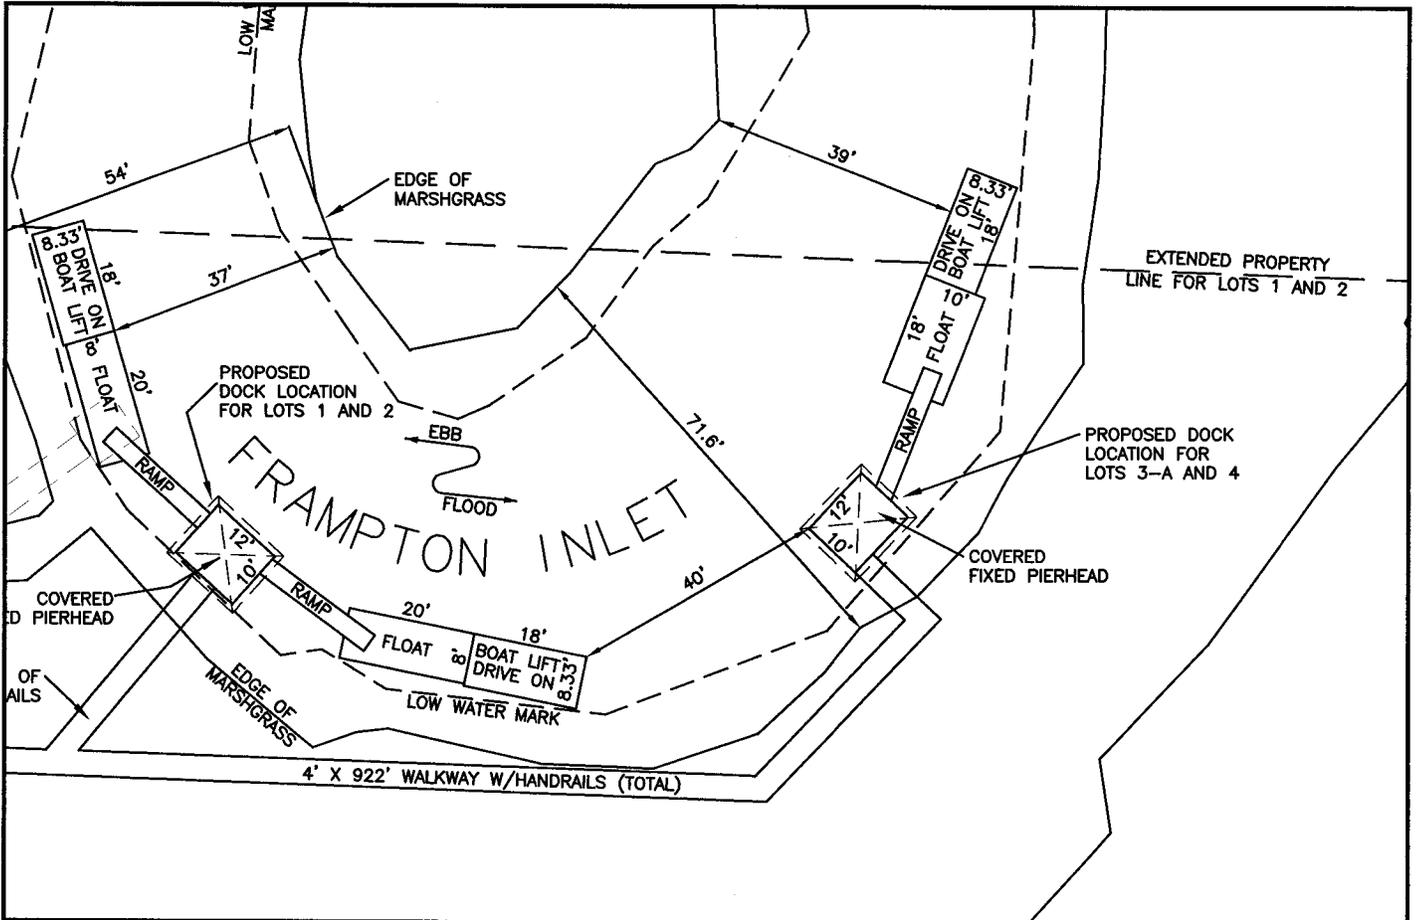

*amendment
OCRM-05-198-M
4.29.14*

GRAPHIC SCALE

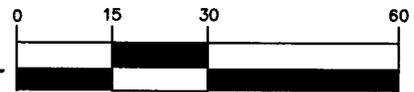

(IN FEET)
1 inch = 30 ft.


- ADJOINING PROPERTY OWNERS:
 1. JEFFREY AND TRACY TIDDY (LOT 2)
 2. RICHARD PINSON (LOT 5)

APPLICATION BY:
 JOHN J. JOHNSON
 ADDRESS: EDDINGSVILLE BEACH ROAD
 DATE: JANUARY 14, 2013
 REVISED: MARCH 28, 2014

A PROPOSED AMENDMENT
 TO A PREVIOUSLY ISSUED
 JOINT USE DOCK PERMIT
 AT LOT 3-A AND LOT 4
 ON EDDINGSVILLE BEACH ROAD
 LOCATED ON EDISTO ISLAND
 CHARLESTON COUNTY, SC
 PERMIT #OCRM-05-198-M

SHT. NAME
 PLAN AND
 PROFILE
 TMS #076-00-00-277,278

SHT. NO.
 5 OF 5

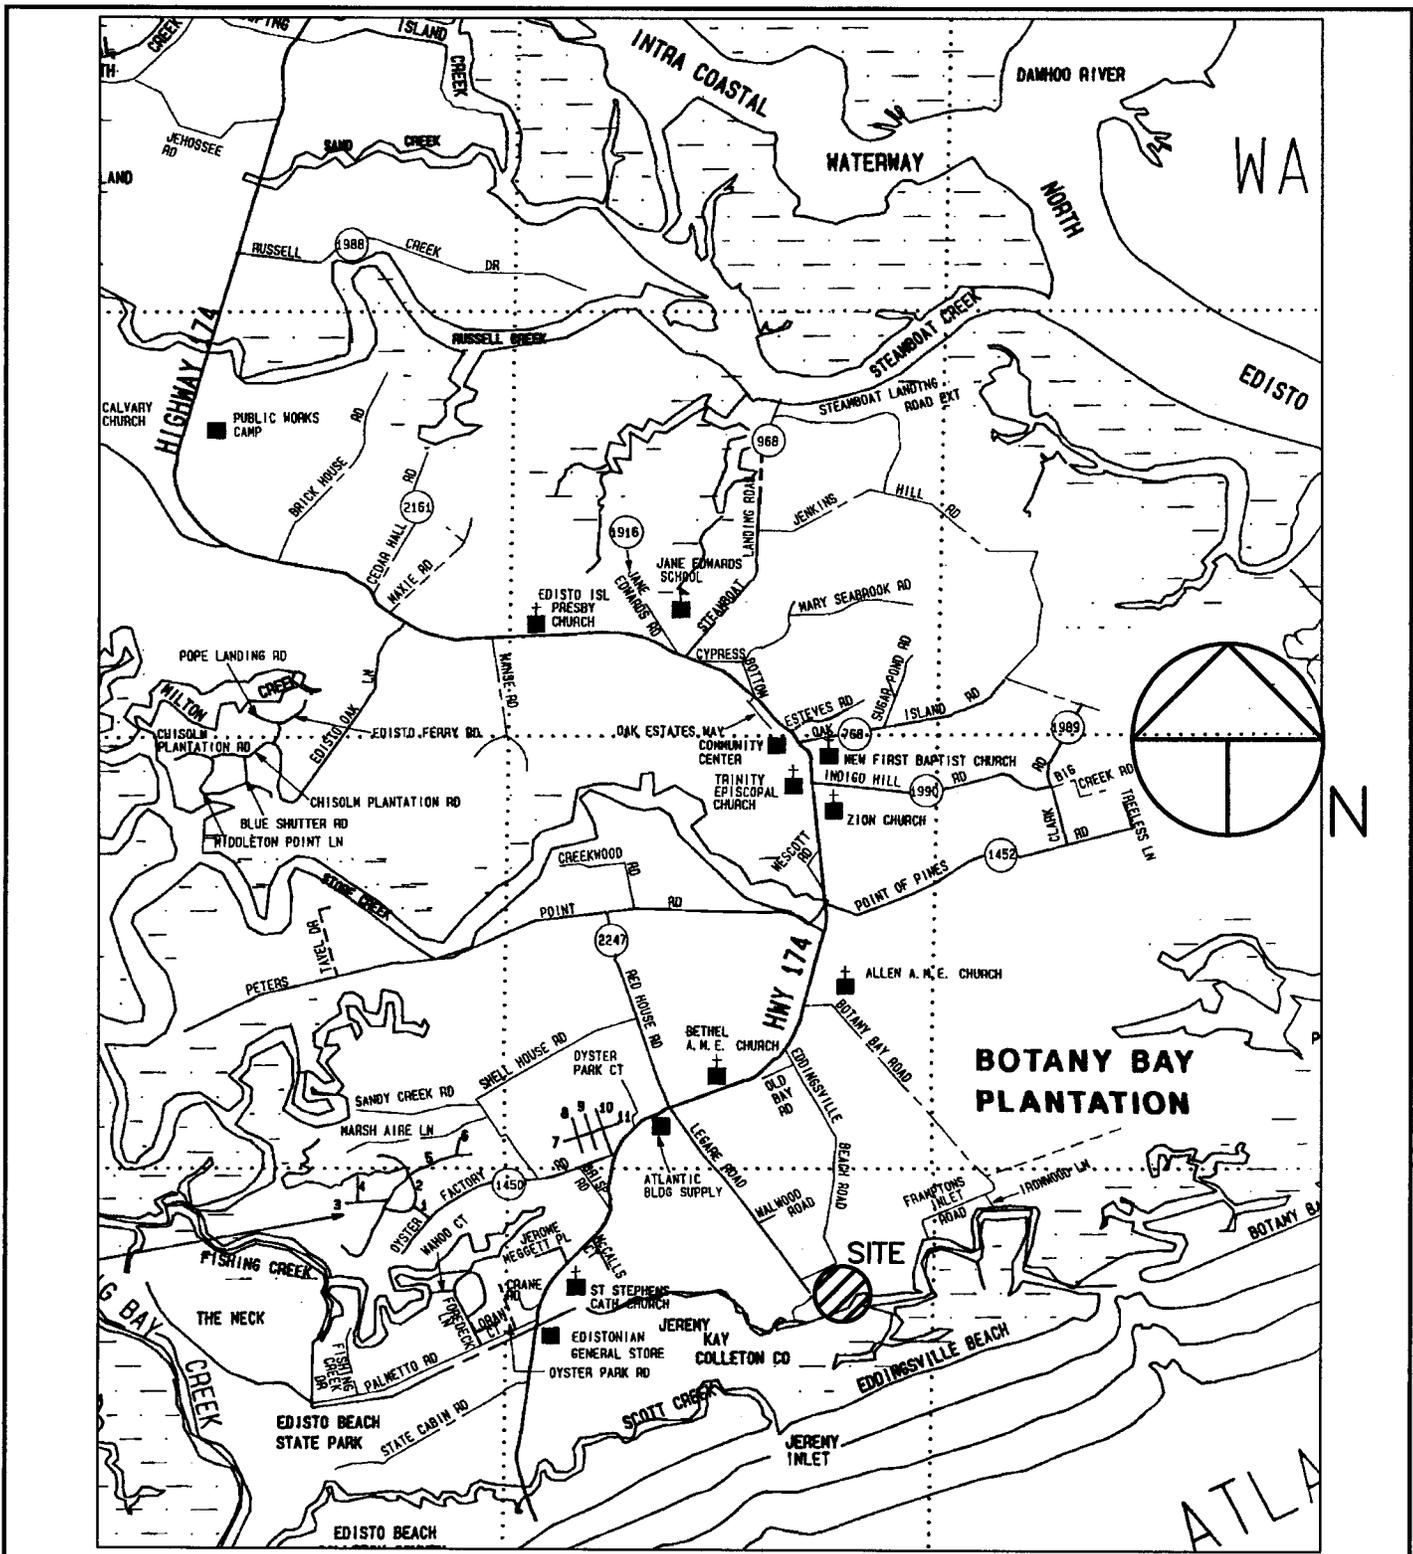

ADJOINING PROPERTY OWNERS:
 1. JEFFREY AND TRACY TIDDY (LOT 2)
 2. RICHARD PINSON (LOT 5)

amendment

APPLICATION BY: JOHN J. JOHNSON	A PROPOSED AMENDMENT TO A PREVIOUSLY ISSUED JOINT USE DOCK PERMIT AT LOT 3-A AND LOT 4 ON EDDINGSVILLE BEACH ROAD LOCATED ON EDISTO ISLAND CHARLESTON COUNTY, SC PERMIT #OCRM-05-198-M	SHT. NAME	SHT. NO.
ADDRESS: EDDINGSVILLE BEACH ROAD		LOCATION MAP	2 OF 5
DATE: JANUARY 14, 2013		TMS #076-00-00-277,278	
REVISED: MARCH 28, 2014			



TMS #076-00-00-277,278

<p>APPLICATION BY: JOHN J. JOHNSON</p>	<p>LOCATION</p>	<p>A PROPOSED AMENDMENT TO A PREVIOUSLY ISSUED JOINT USE DOCK PERMIT AT LOT 3-A AND LOT 4 ON EDDINGSVILLE BEACH ROAD LOCATED ON EDISTO ISLAND CHARLESTON COUNTY, SC PERMIT #OCRM-05-198-M</p>	<p>SHT. NAME</p>	<p>EDISTO ISLAND QUADRANGLE MAP</p>	<p>SHT. NO. 3 OF 5</p>
<p>ADDRESS: EDDINGSVILLE BEACH ROAD</p>	<p>PROJECT LATITUDE/LONGITUDE: LATITUDE - 32°31'35.0" LONGITUDE - 80°16'20.9"</p>		<p><i>amendment</i></p>		
<p>DATE: JANUARY 14, 2013</p>	<p>REVISER: MARCH 28, 2014</p>				